

McFarland-Dyer
& Associates, Inc.

Land Planning
Landscape Architecture
Civil Engineering
Land Surveyors

4014 Silver Peak Parkway
Atlanta, Georgia 30328
Phone (770) 555-6555
Fax (770) 555-6551

CONCEPTUAL SITE PLAN 'A' GA HWY 78 TRACT


CLARKE COUNTY, GEORGIA
841 GA MULTA DISTRICT

PREPARED FOR
TRANSCALAR PROPERTIES, LLC.


8888 JIMMY CARTER BLVD
SUITE 810
HUNTSVILLE, GA 35891
770-449-8888



GRAPHIC SCALE
1 INCH = 50 FT.
OCTOBER 3, 2005

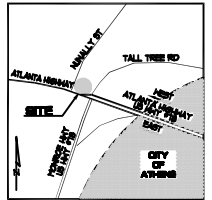

VICINITY MAP
NOT TO SCALE

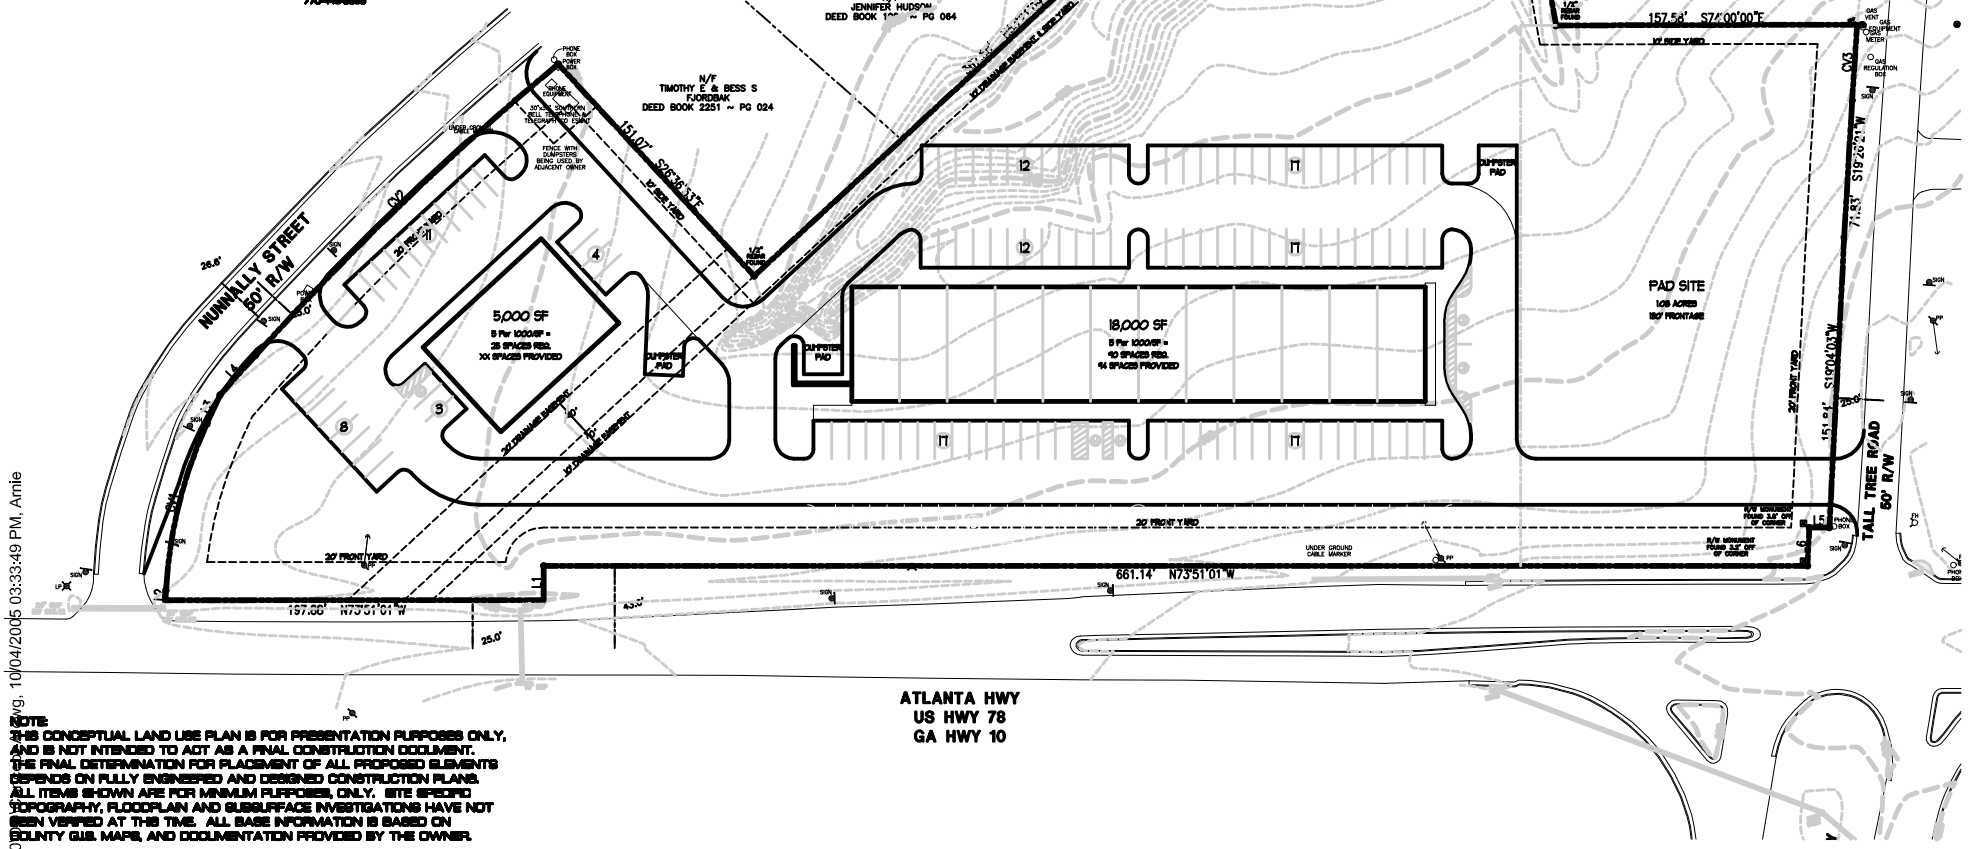

P:\2004\2005\10/04/2005 03:33:49 PM, Arnie

NOTE:
THIS CONCEPTUAL LAND USE PLAN IS FOR PRESENTATION PURPOSES ONLY,
AND IS NOT INTENDED TO ACT AS A FINAL CONSTRUCTION DOCUMENT.
THE FINAL DETERMINATION FOR PLACEMENT OF ALL PROPOSED ELEMENTS
DEPENDS ON FULLY ENGINEERED AND DESIGNED CONSTRUCTION PLANS.
ALL ITEMS SHOWN ARE FOR MINIMUM PURPOSES ONLY. SITE SPECIFIC
TOPOGRAPHY, FLOODPLAIN AND SUBSURFACE INVESTIGATIONS HAVE NOT
BEEN VERIFIED AT THIS TIME. ALL BASE INFORMATION IS BASED ON
COUNTY G.S. MAPS, AND DOCUMENTATION PROVIDED BY THE OWNER.