

MDA
 MCFARLAND-DIER
 & ASSOCIATES
 4725 SHILOH PARK PARKWAY
 SUWANEE, GEORGIA 30024
 PHONE (770) 932-6550
 FAX (770) 932-6528
 WWW.MDAONLINE.COM



OWNER:
TRANSCARKE PROPERTIES, LLC
 5855 JIMMY CARTER BLVD.
 NORCROSS, GEORGIA 30071
 PHONE (770) 448-3385
 MR. TOM FORKNER

ATHENS AUTO MALL
 PROJECT:
 ATHENS-CLARKE COUNTY,
 GEORGIA
 2410

DATE	DESCRIPTION
07-24-2007	FIRST SUBMITTAL
08-28-2007	SECOND SUBMITTAL
09-25-2007	THIRD SUBMITTAL
09-25-2008	ISSUE COMMENTS
02-27-2009	ISSUE COMMENTS
05-27-2009	RD SUBMITTAL

JOB NO: 0440520
 DRAWN BY: CSM
 CHECKED BY: JAW & KDW
 COPYRIGHT 2007
 MCFARLAND-DIER & ASSOCIATES, INC.

ZONED POND PLAN C-11

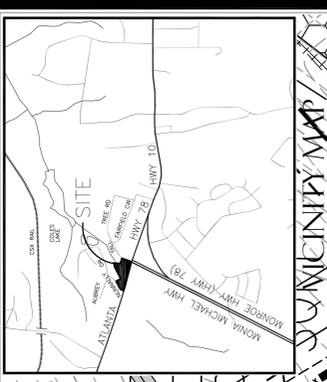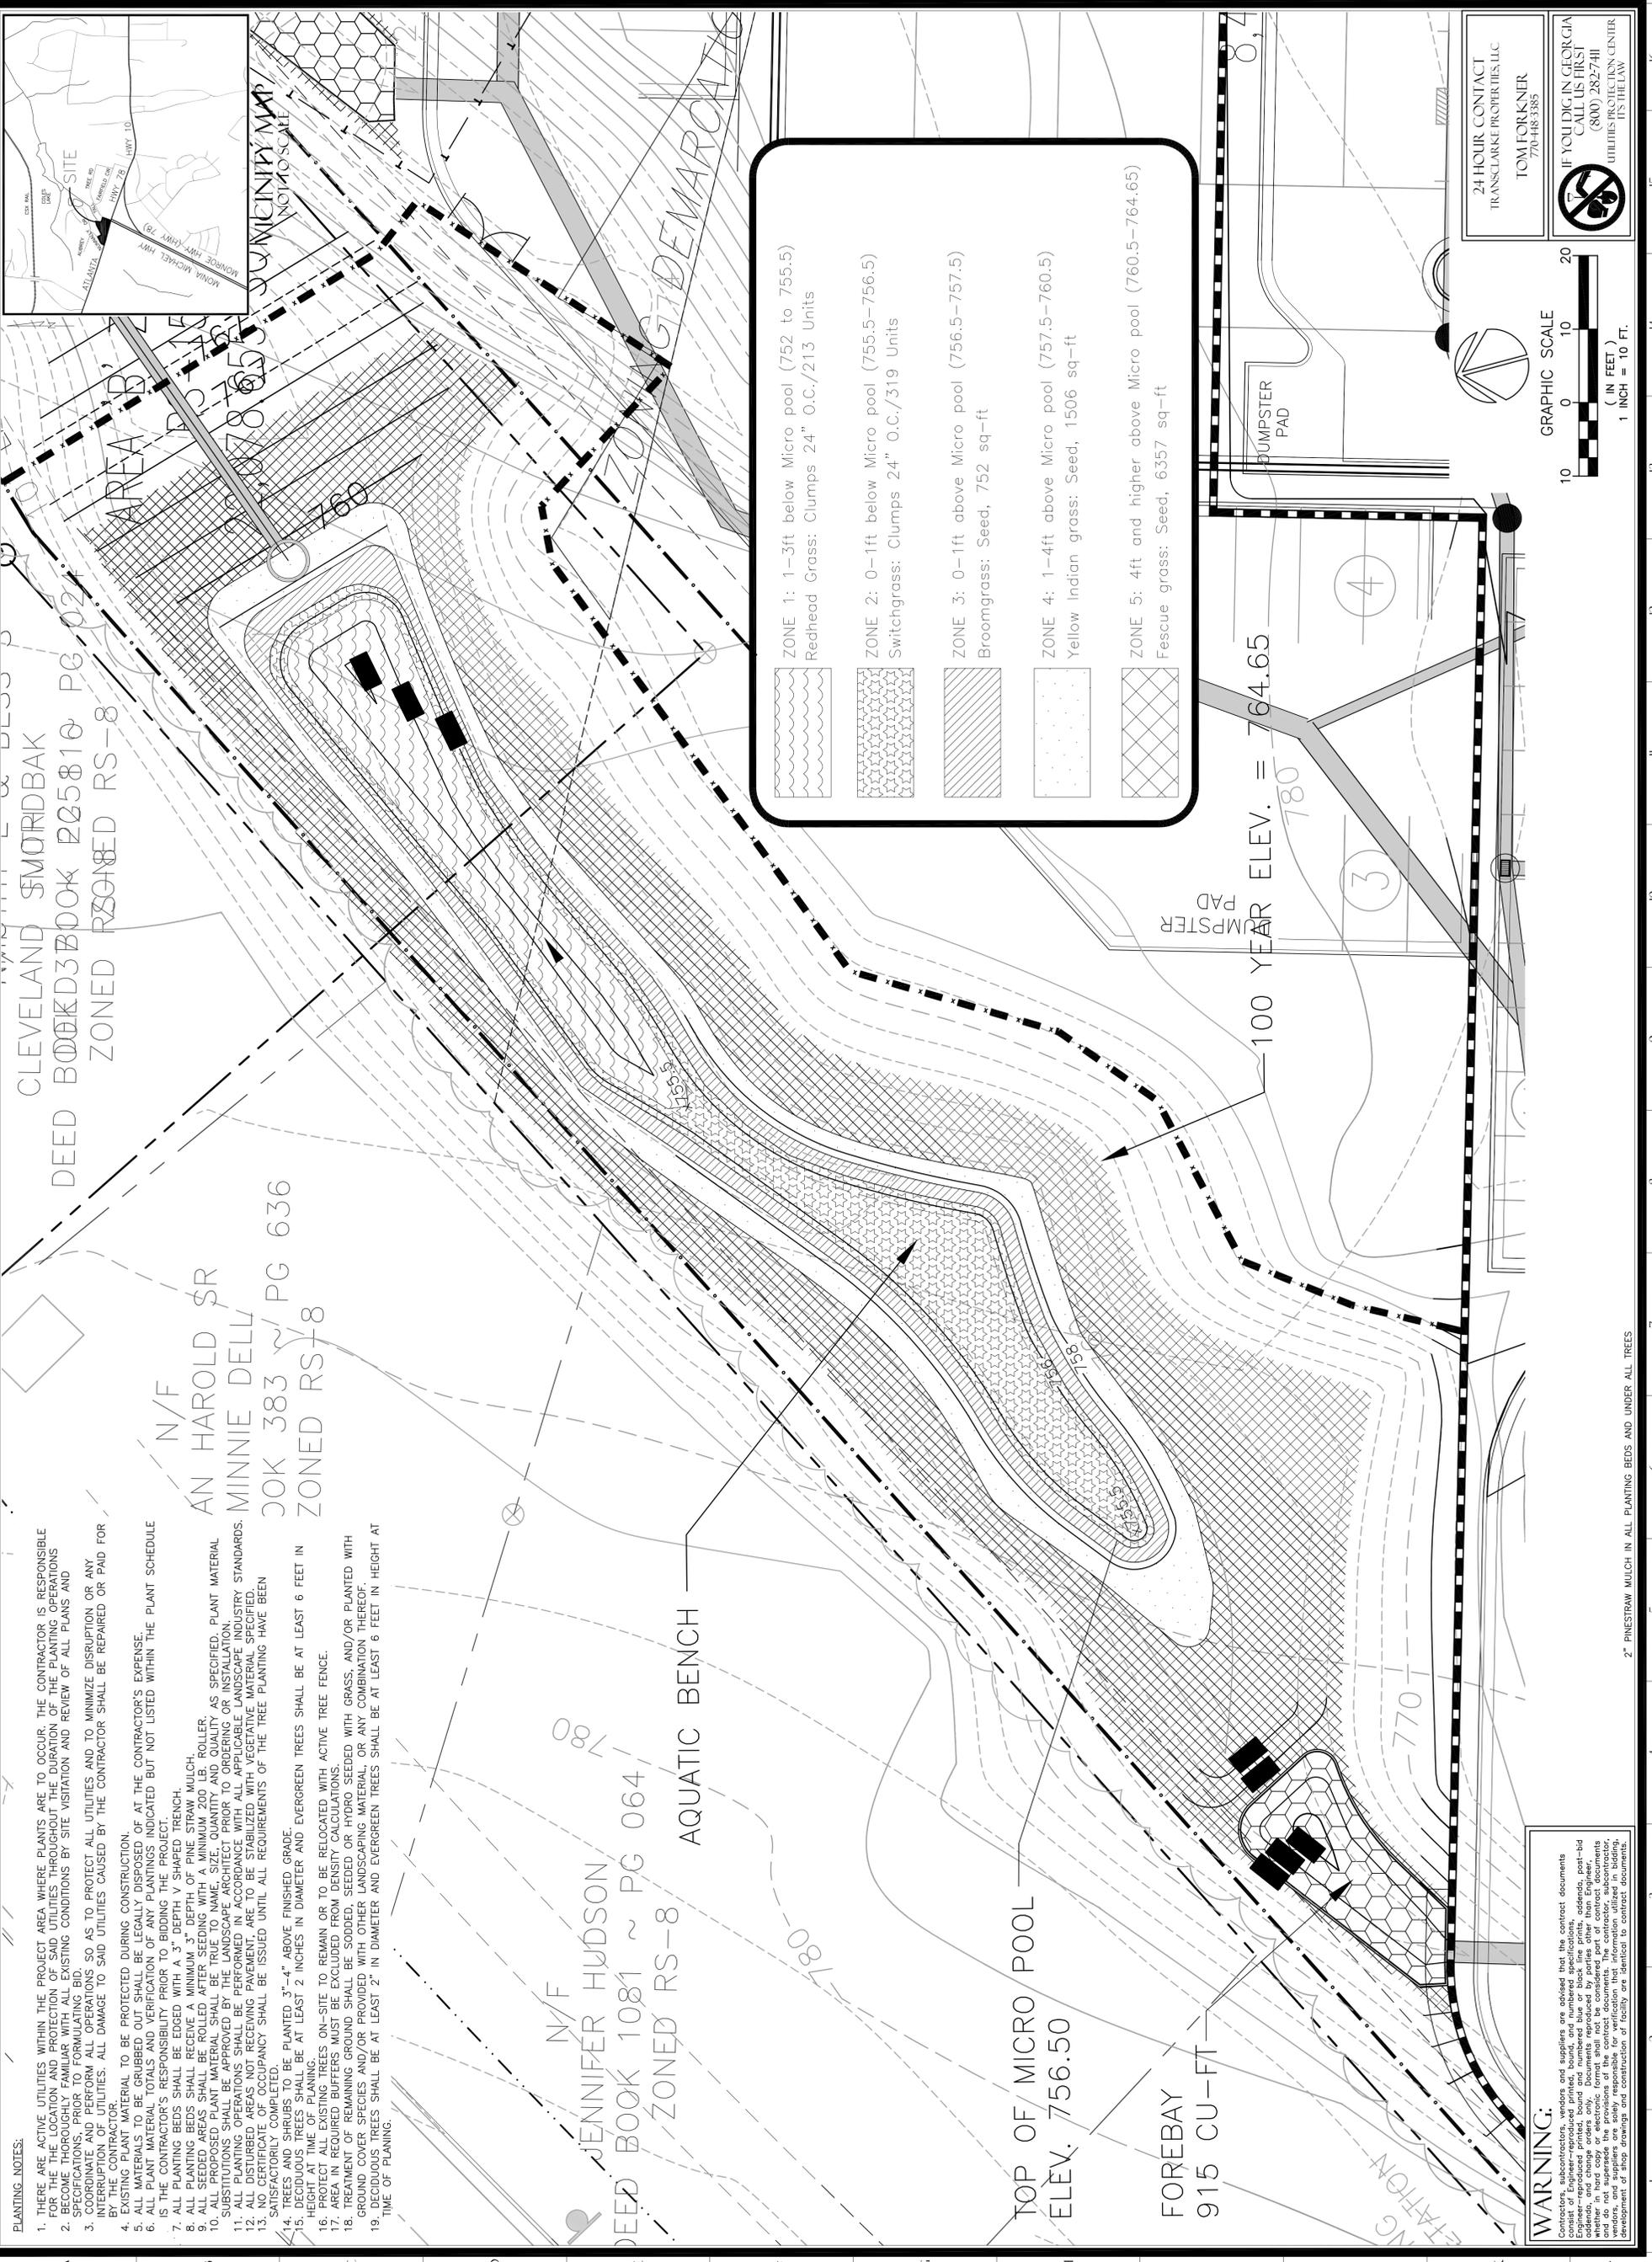

24 HOUR CONTACT
 TRANSCARKE PROPERTIES, LLC
 TOM FORKNER
 770-448-3385

IF YOU DIG IN GEORGIA
 CALL US FIRST
 (800) 282-7411
 UTILITIES PROTECTION CENTER
 UTILITIES.THELAW.COM

GRAPHIC SCALE
 10 20
 (IN FEET)
 1 INCH = 10 FT.